




SKETCH PLAN VIEW
1" = 80'

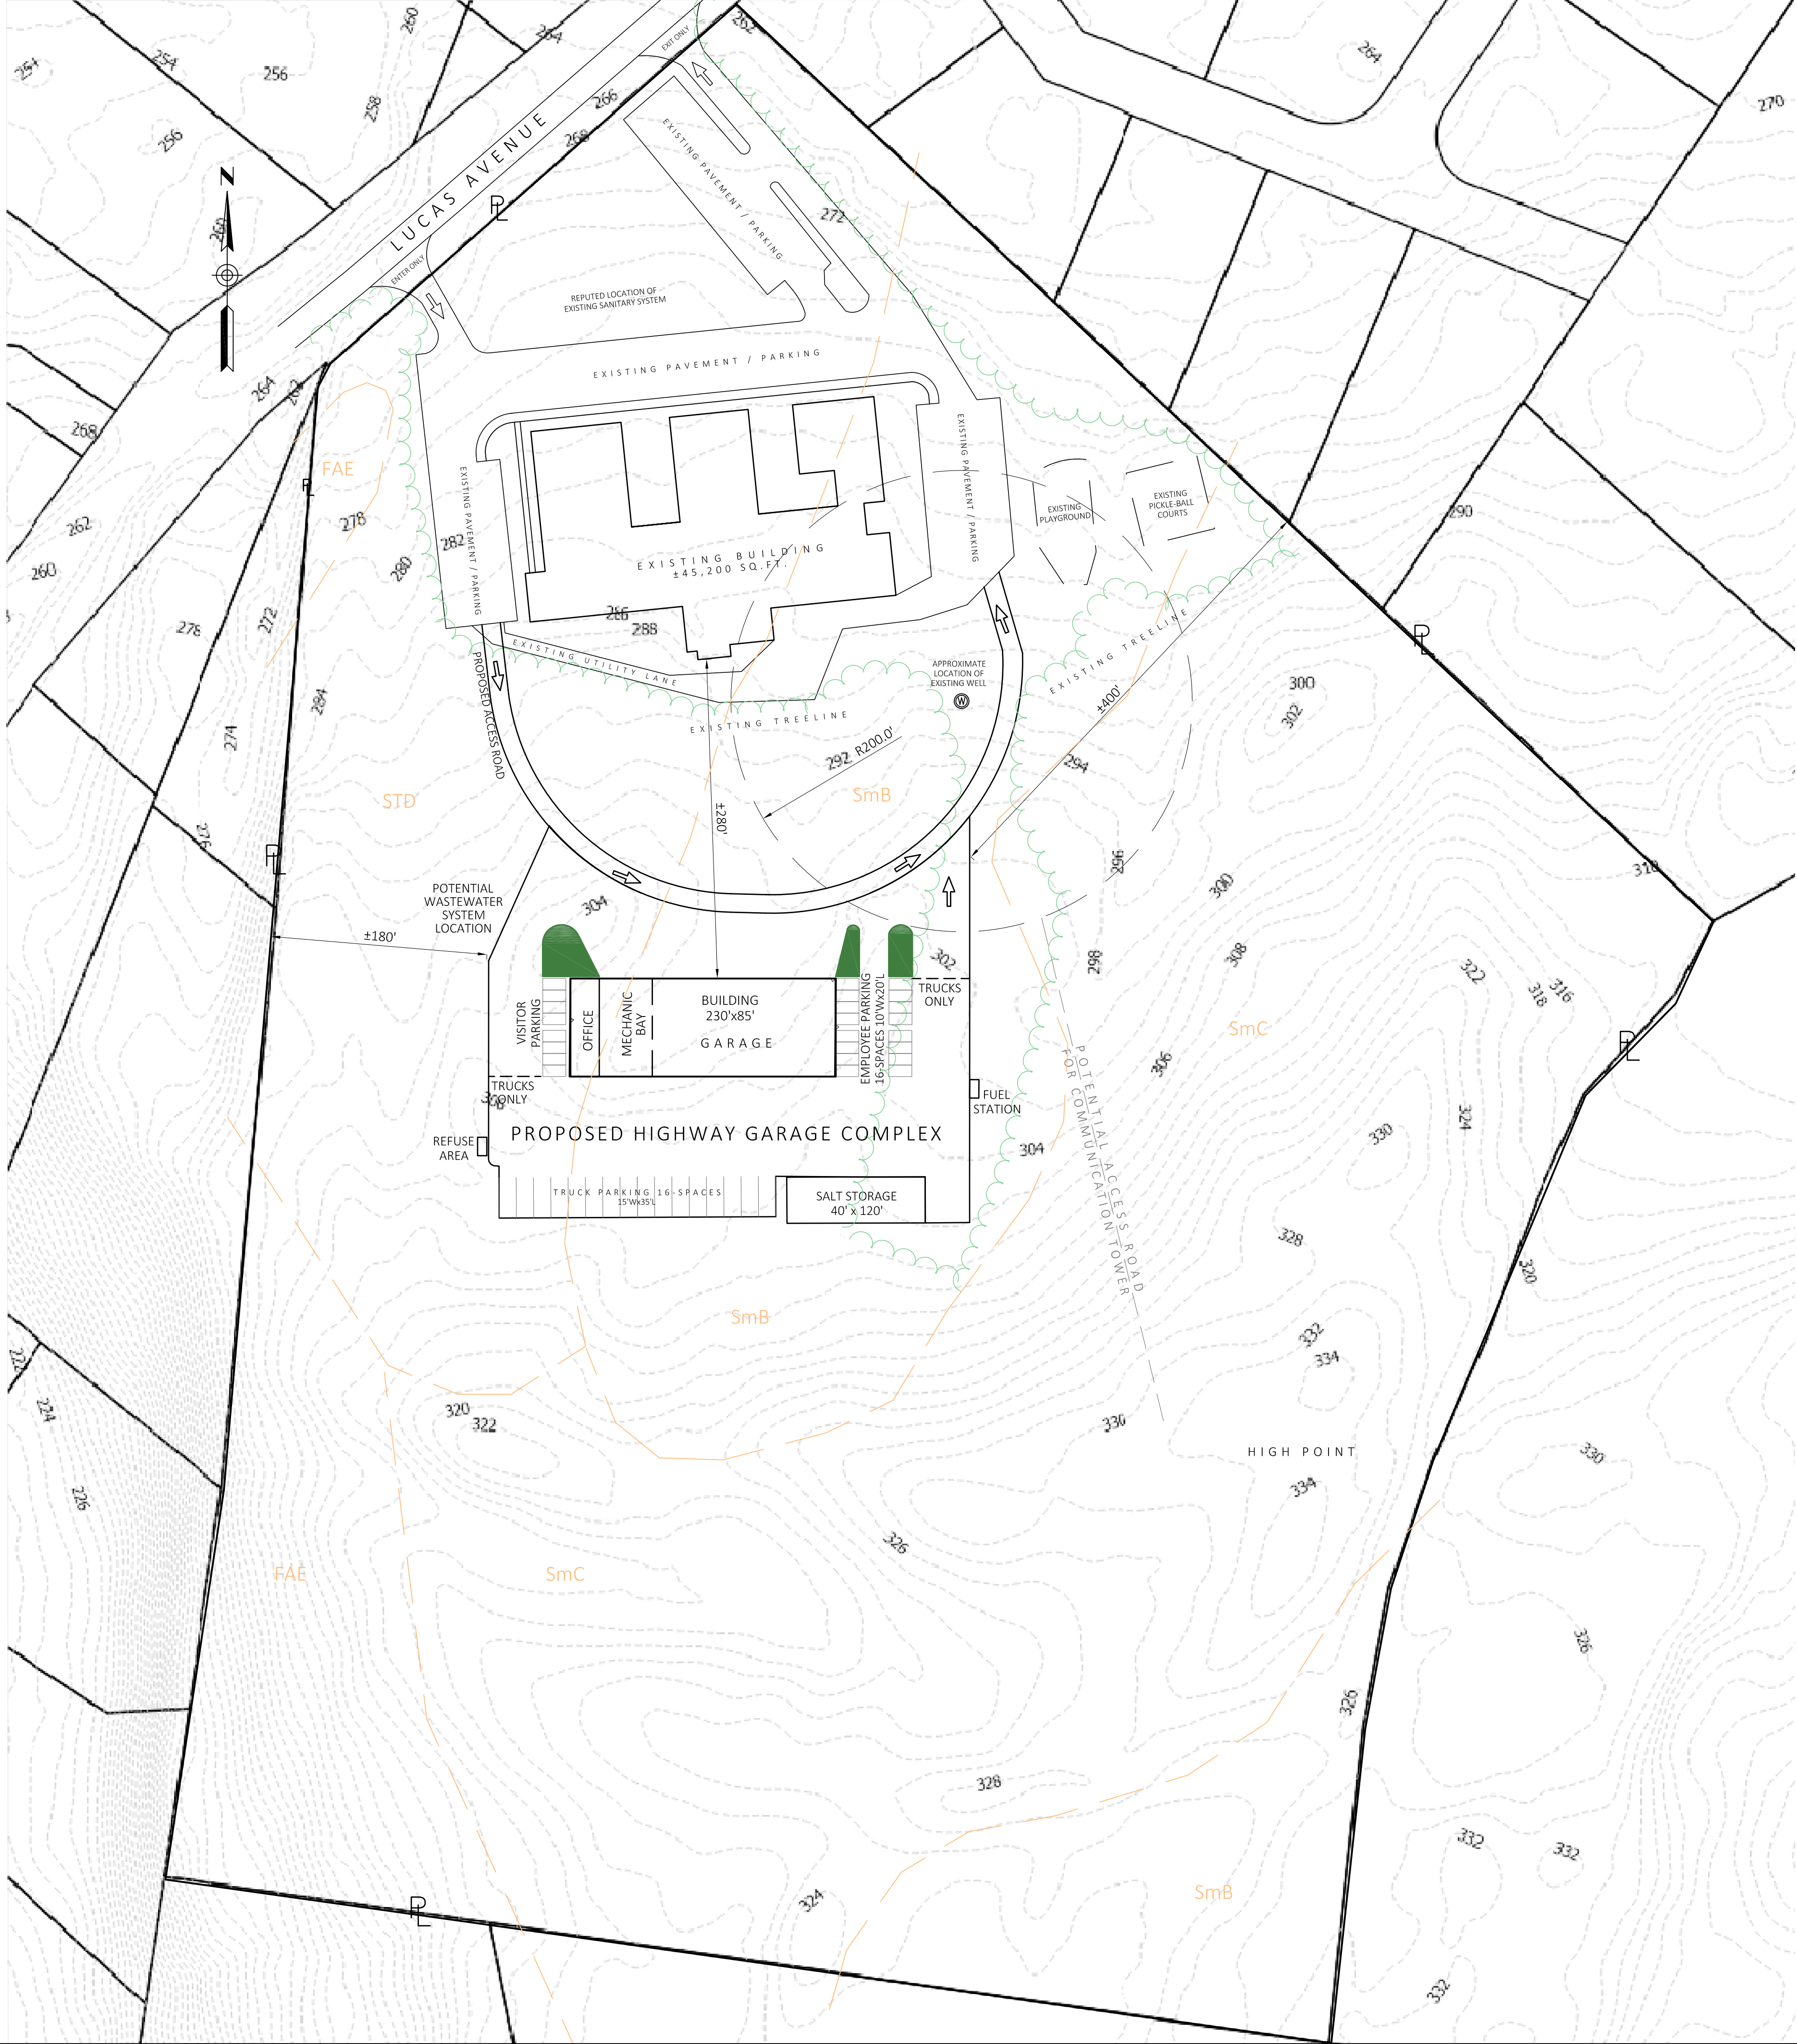


CONCEPT BUILDING LAYOUT
SCALE: 1" = 20'

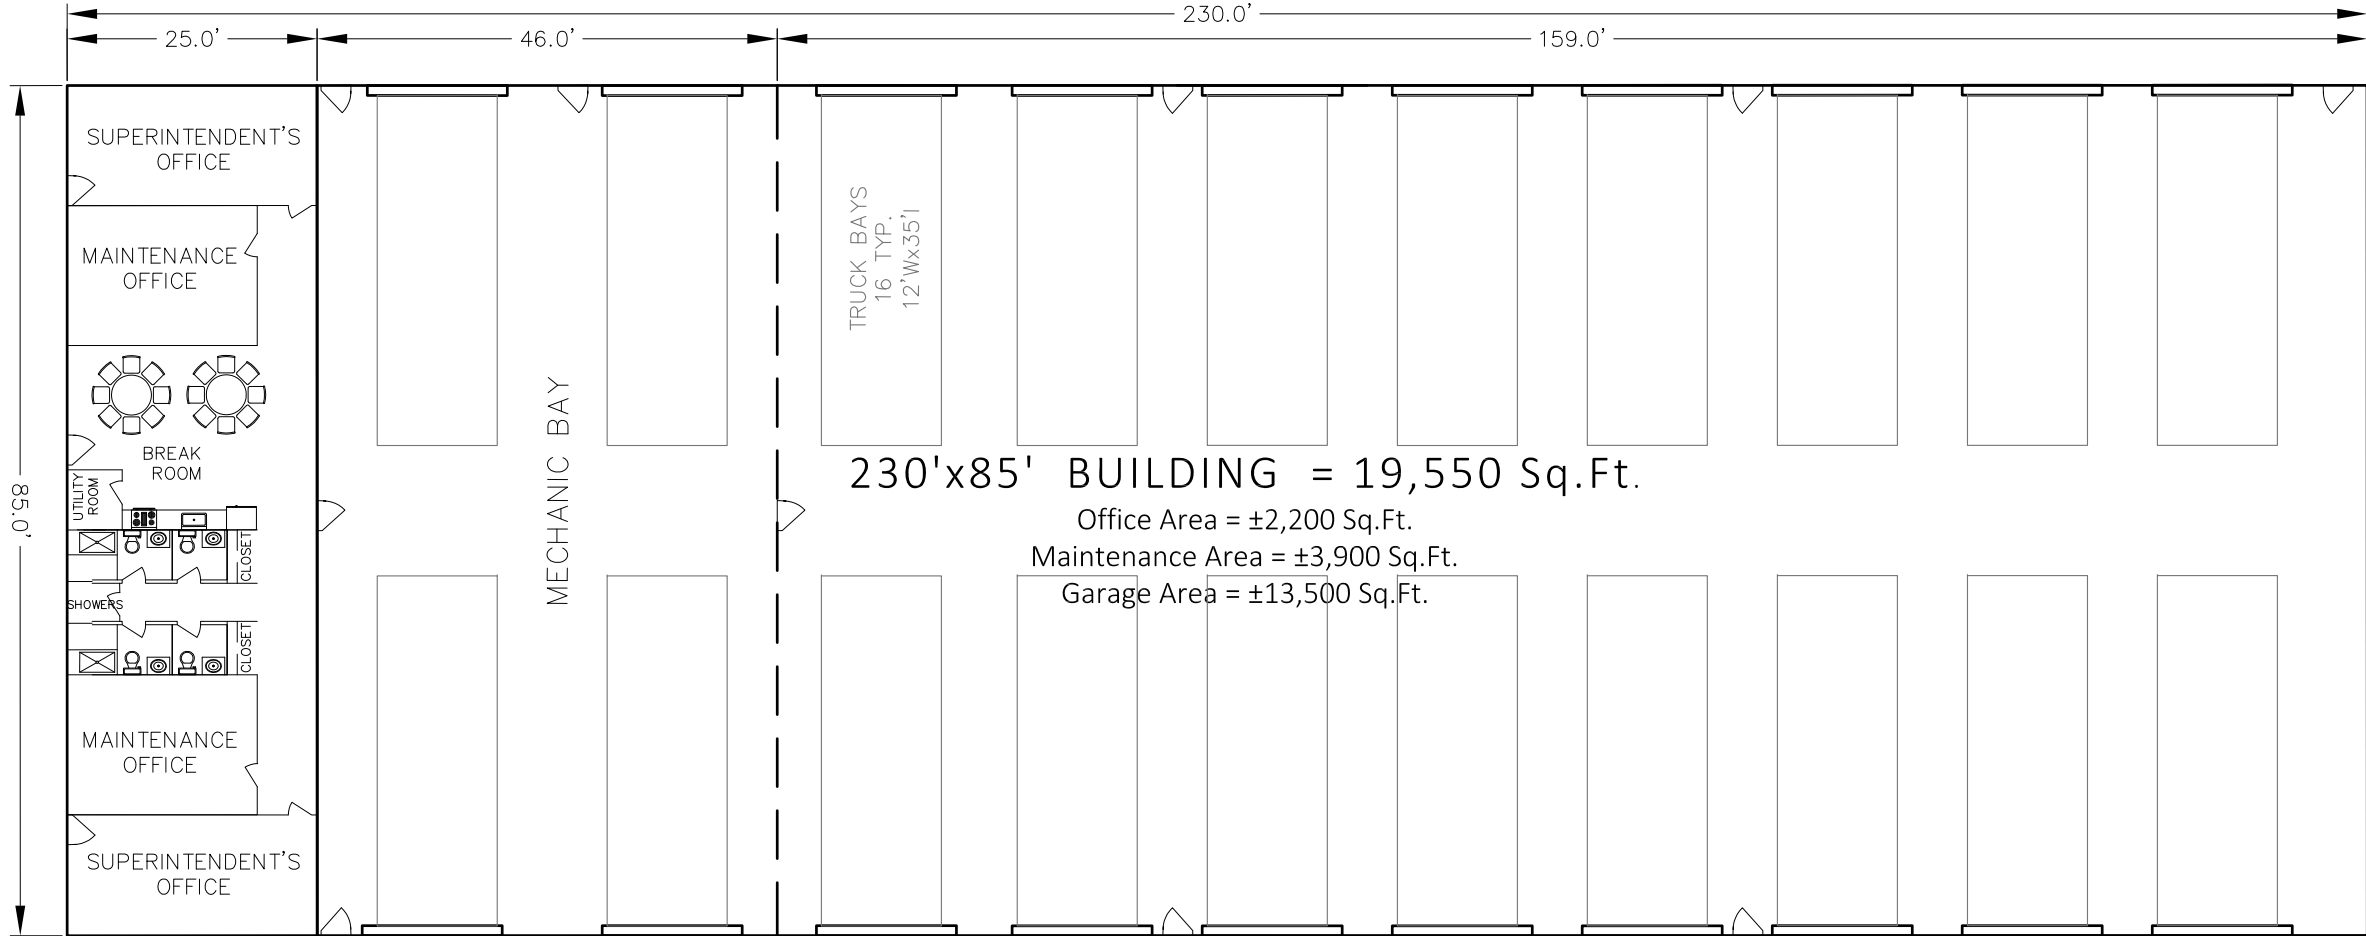

TAX MAP - LOCATION MAP
not to scale

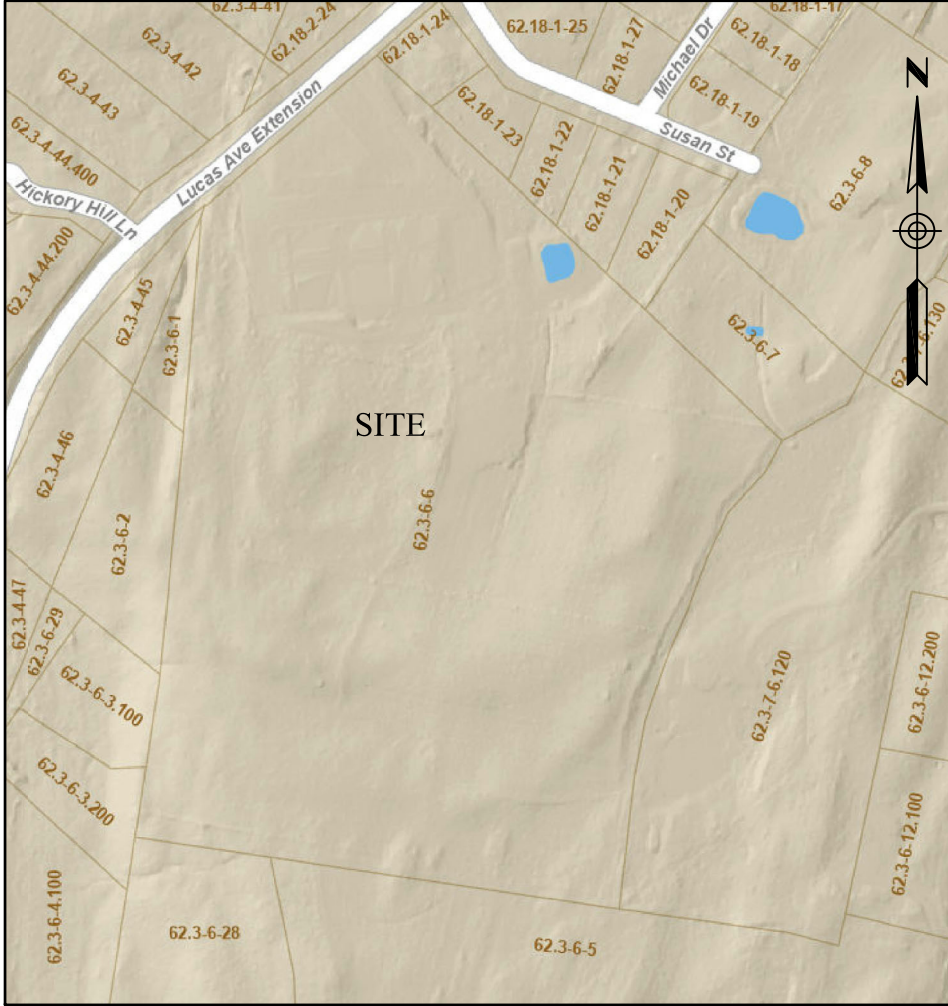

TOWN BOUNDARIES - LOCATION MAP
not to scale

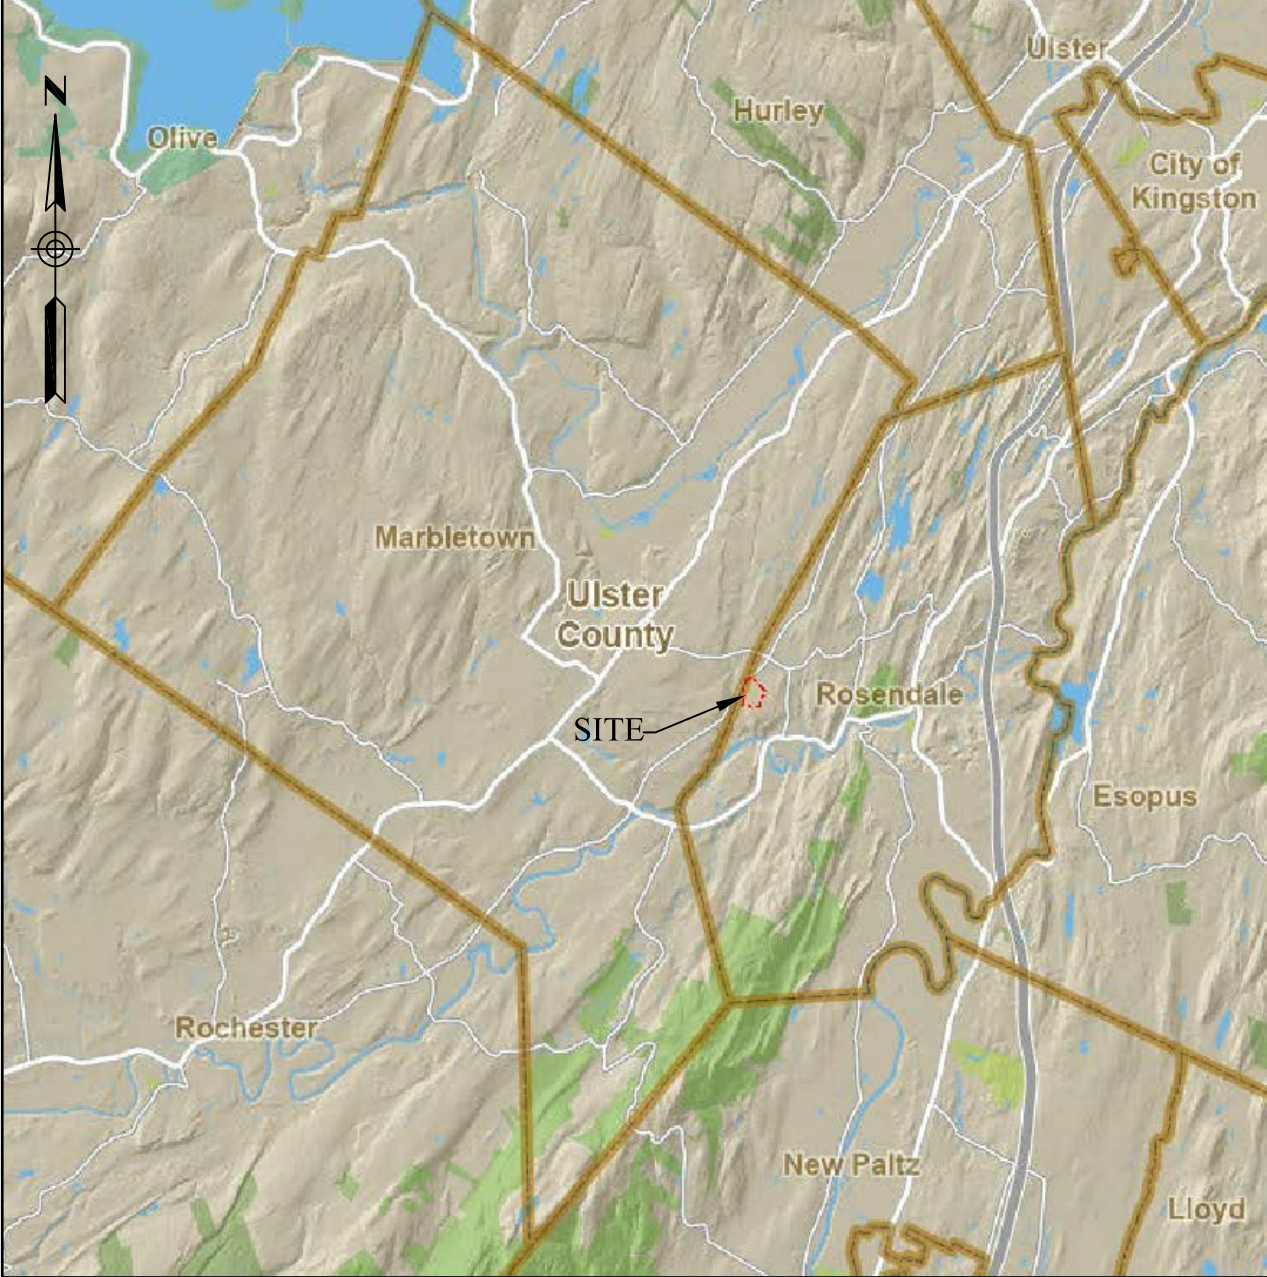

PEAK
ENGINEERING

3751 Main Street - PO Box 540
Stone Ridge, NY 12484
(845) 687-4500

**CONCEPT
FOR PLANNING
AND REVIEW ONLY**

UNAUTHORIZED ALTERATION OR ADDITION TO PLANS, SPECIFICATIONS, PLATS, AND REPORTS BEARING THE SEAL OF A LICENSED PROFESSIONAL ENGINEER IS A VIOLATION OF SECTION 7209 OF THE NEW YORK STATE EDUCATION LAW.	
Client:	TOWN OF MARBLETOWN & TOWN OF ROSENDALE
Project:	JOINT HIGHWAY GARAGE
Project #	22327
Title:	Sketch Plan
Revised:	
Revised:	
Revised:	
Date:	June 2023
Scale:	as shown
Designed By:	SD
Drawn By:	NDC
Checked By:	XX
Sheet #	1 of 1